




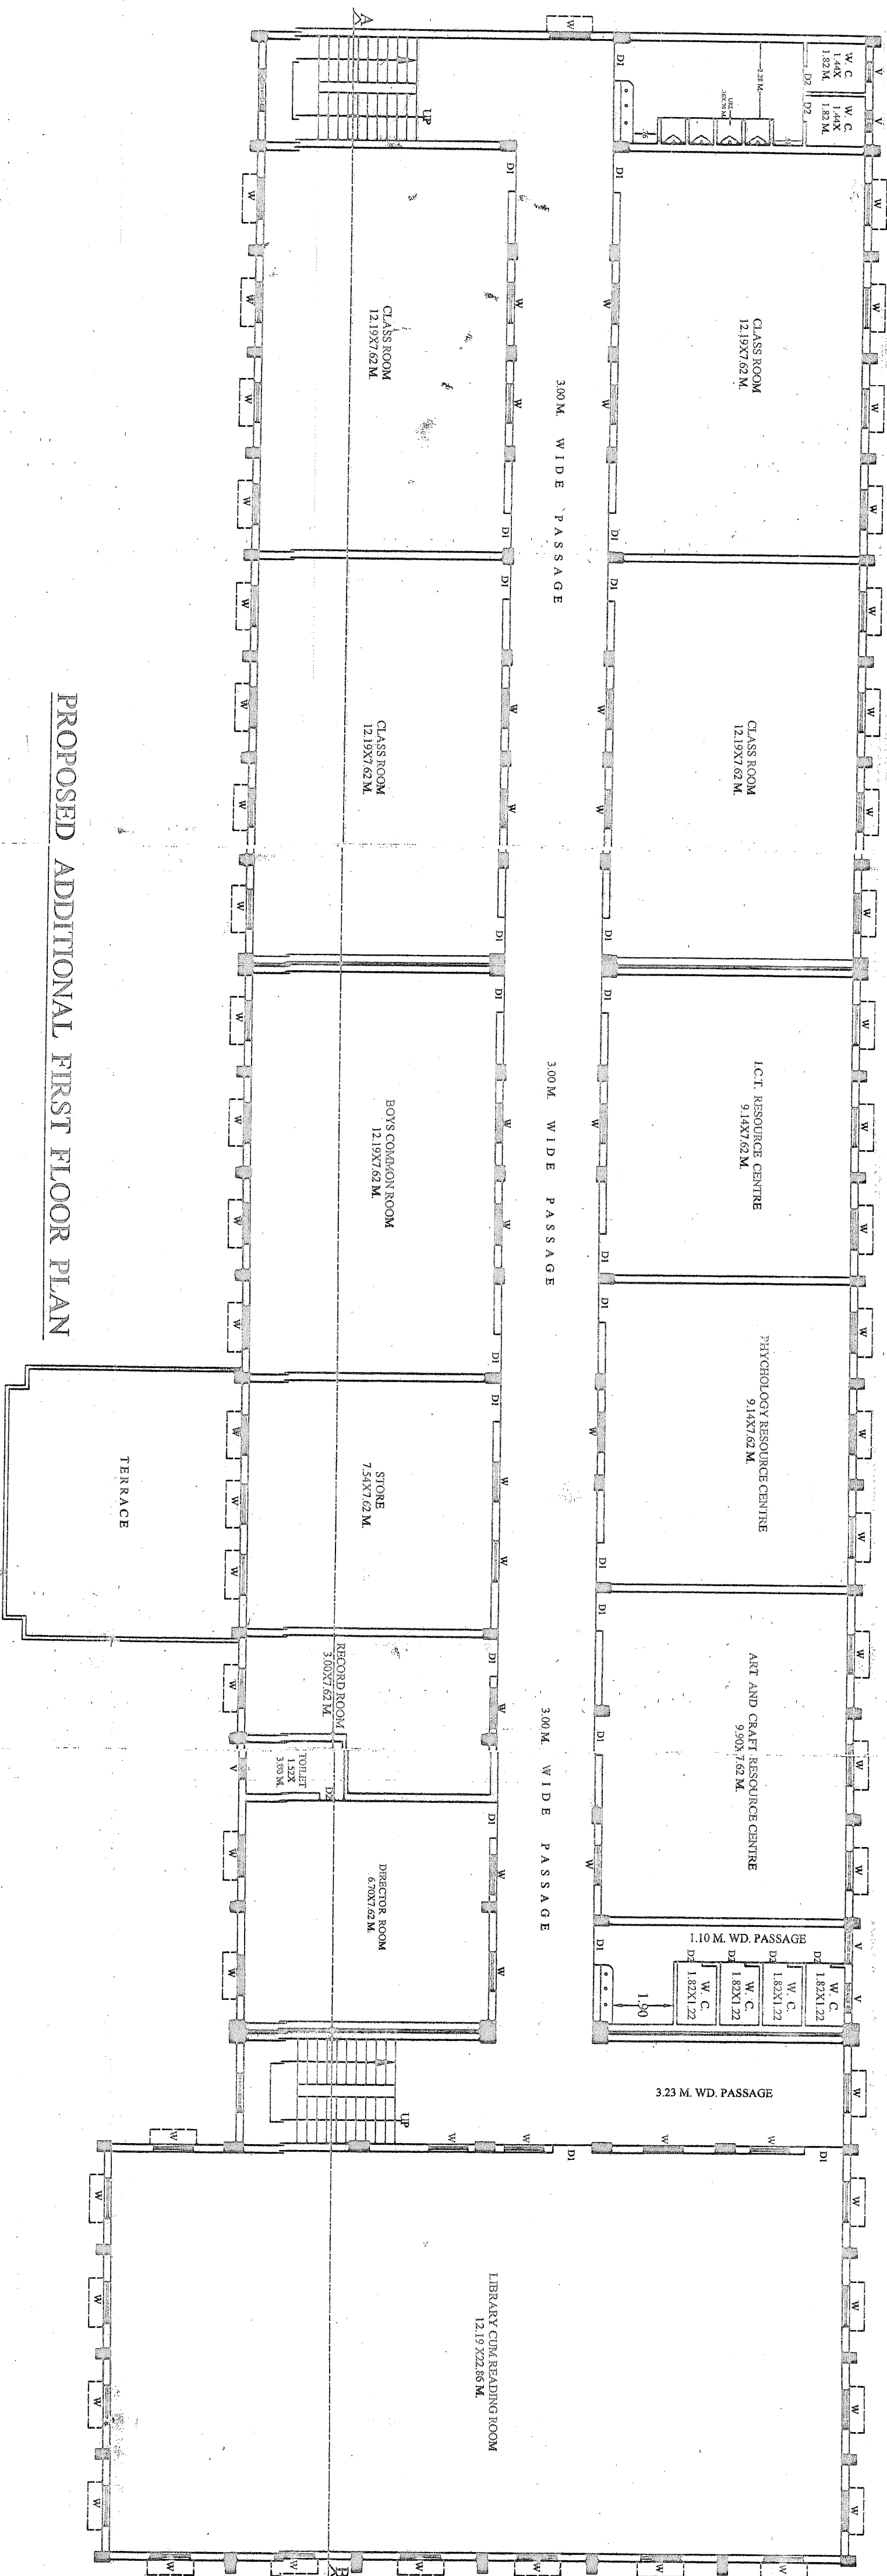


PROPOSED ADDITIONAL FIRST FLOOR PLAN

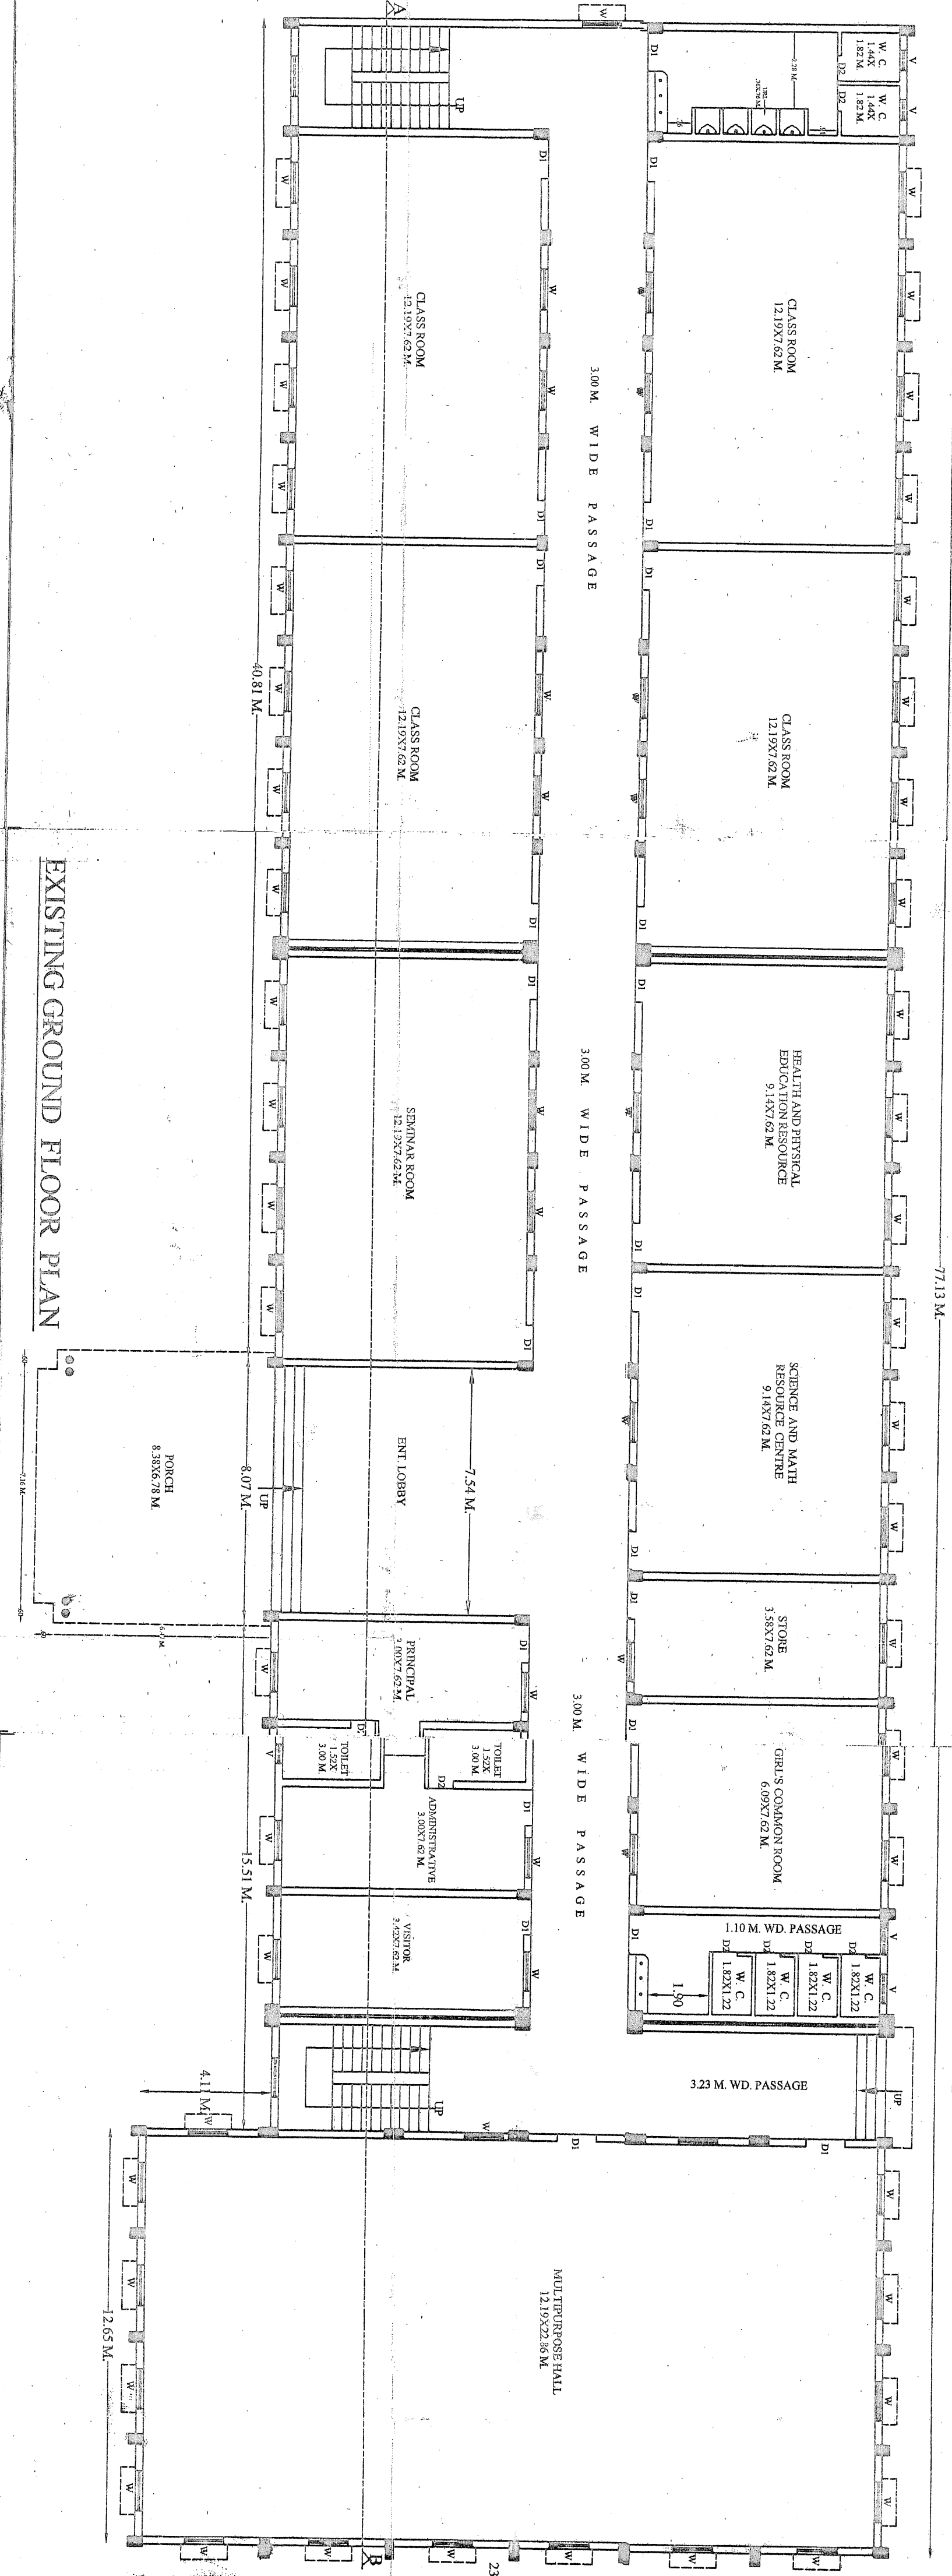

EXISTING GROUND FLOOR PLAN

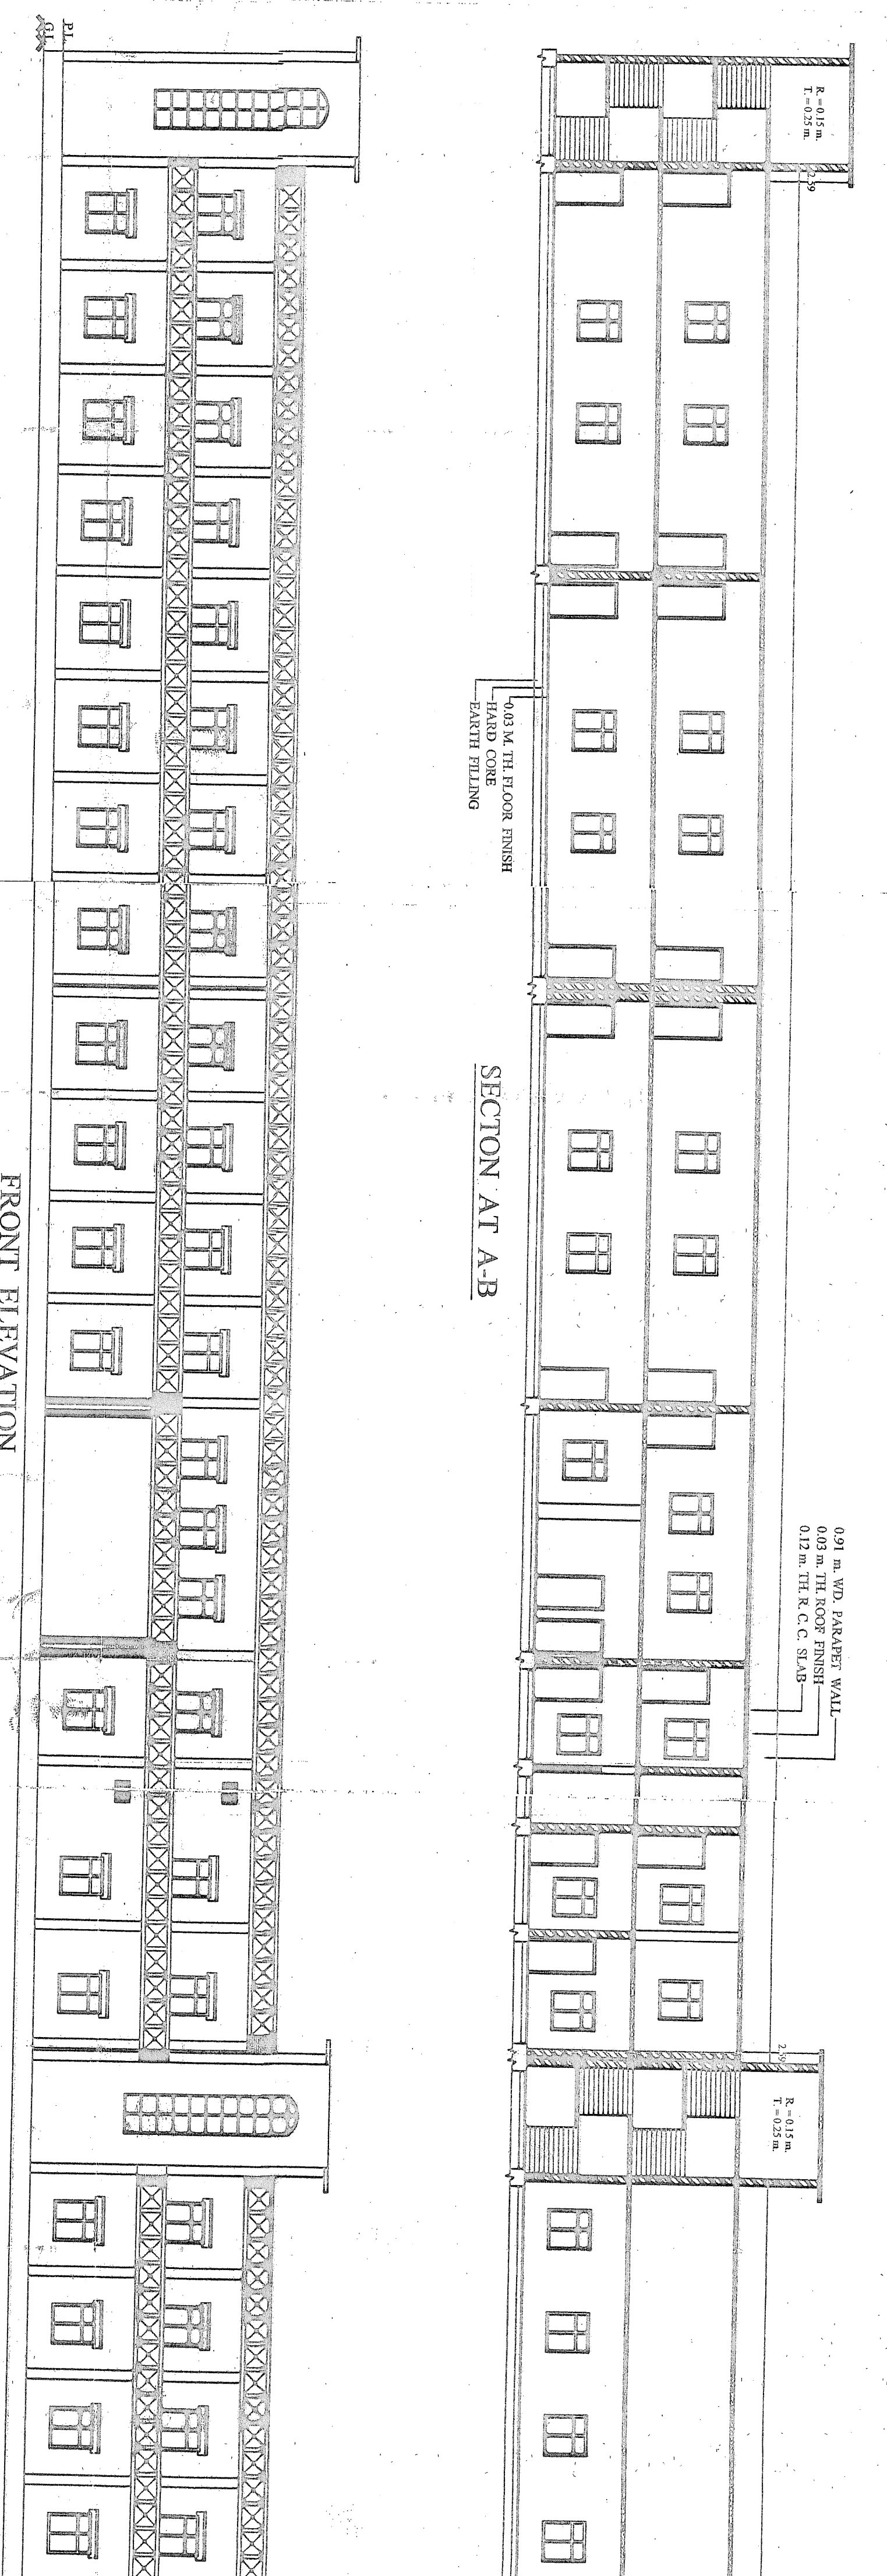

SECTION AT A-B

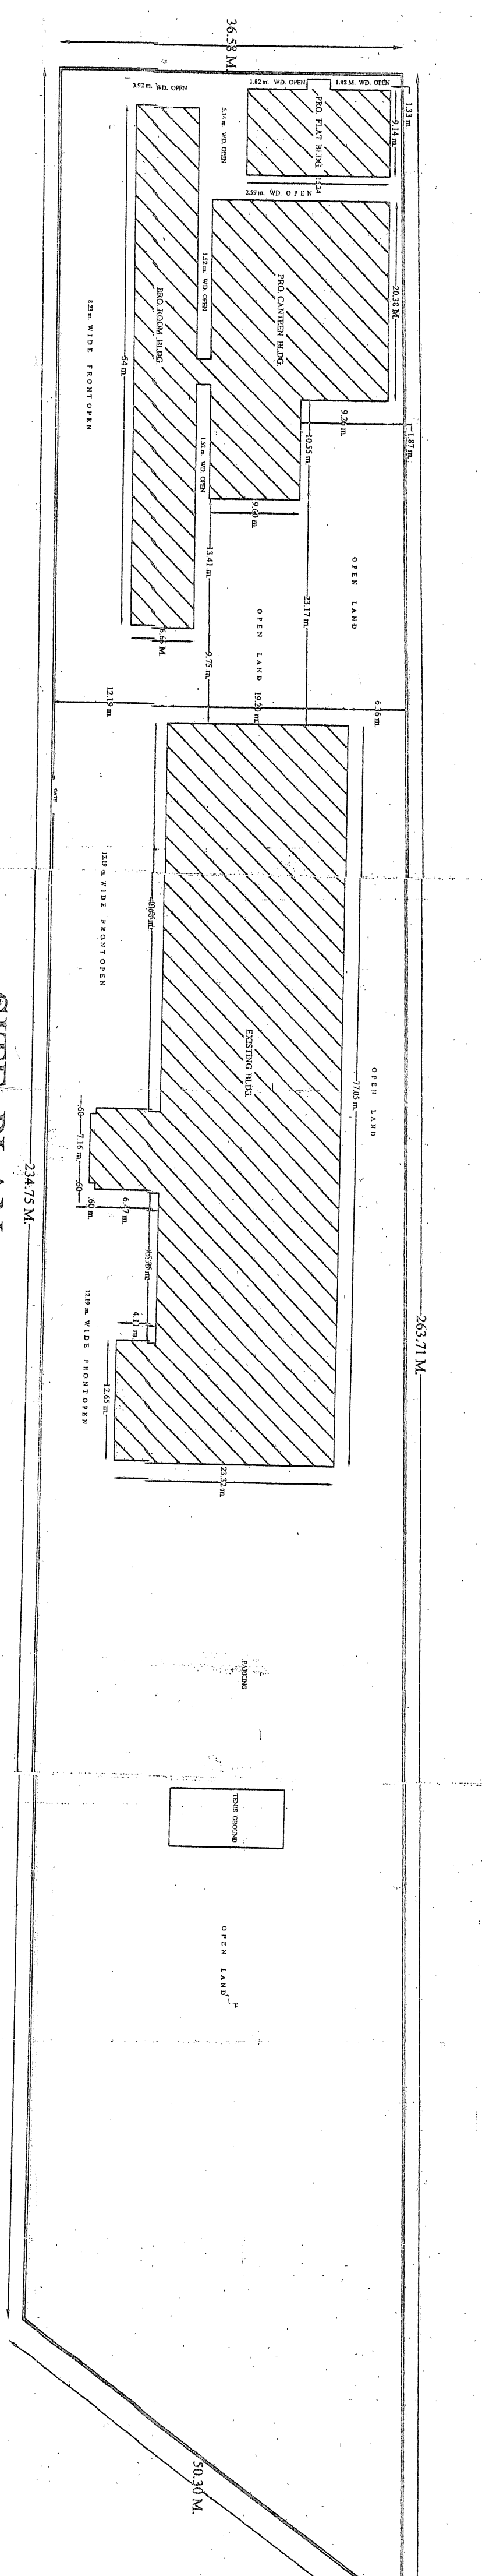

SITE PLAN

EXISTING & PROPOSED ADDITIONAL BUILDING PLAN OF KING WAY TECHNICAL INSTITUTE (B. ED. COLLEGE) KHATA NO. 173 & PLOT NO. 1611 SITUATED AT KULHARIA (CHHAPALI) POST DURGAWATI DISTT. KAIMUR (BIHAR)			
TOTAL PLAT AREA OF COLLAGE BUILDING AREA AT EX. G.F. = 9053.43 SQM		TOTAL PLAT AREA OF COLLAGE BUILDING AREA AT PRO. F.F. = 17702.24 SQM	
ADDITIONAL BUILDING AREA AT PRO. F.F. = 3550.48 SQM		ADDITIONAL BUILDING AREA AT PRO. F.F. = 1760.24 SQM	
OPEN AREA AT G.F. = 1522.26 SQM		OPEN AREA AT G.F. = 1522.26 SQM	
DATE - 10-10-15		DATE - 10-10-15	
SIGNATURE -		SIGNATURE -	
ARCHITECT SIGNATURE -		ARCHITECT SIGNATURE -	

Shri Associates
Architects & Engineers
D-63/1, 1st Floor, Near Hare Ganga
Varanasi - 221010